




FRONT ELEVATION

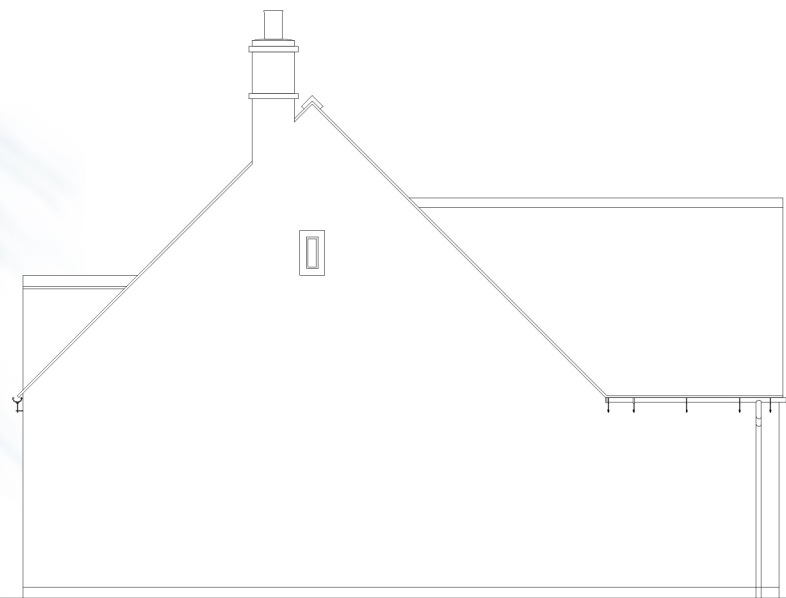

SIDE ELEVATION



REAR ELEVATION



SIDE ELEVATION

PROJECT: Collin Lane, Willersey	
DRAWING TITLE: House Type BU3 Plans	
DRAWING No: 209-26-02	REV -
SCALE: 1:100 DATE: 10/15 DRAWN: CSR	