





FRONT ELEVATION

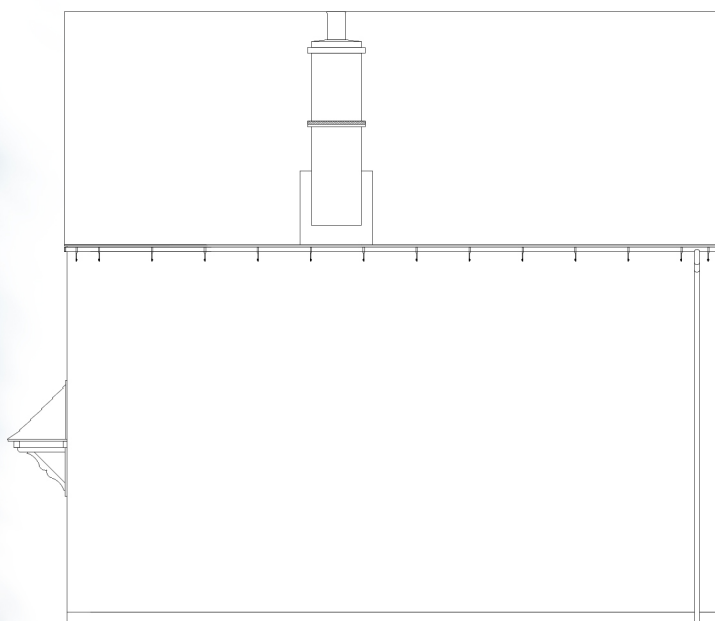

SIDE ELEVATION

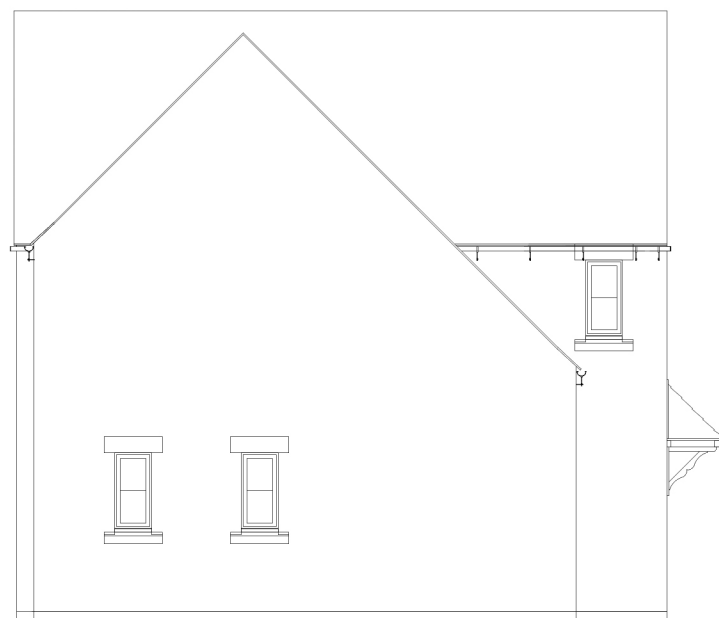

SIDE ELEVATION



REAR ELEVATION

PROJECT:	
Collin Lane, Willersey	
DRAWING TITLE:	
House Type HZ4 Elevations	
DRAWING No:	REV
209-31-02	-
SCALE: 1:100	
DATE: 10/15	
DRAWN: CSR	