





FRONT ELEVATION

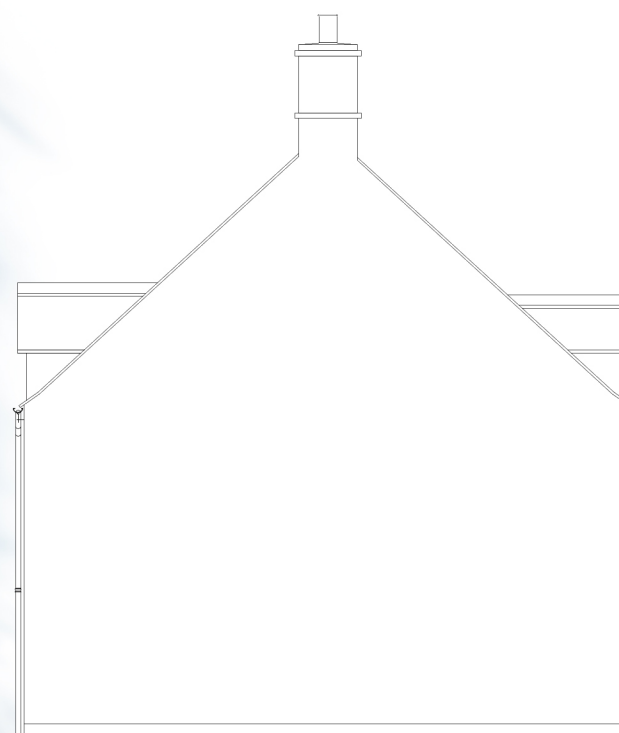

SIDE ELEVATION



REAR ELEVATION

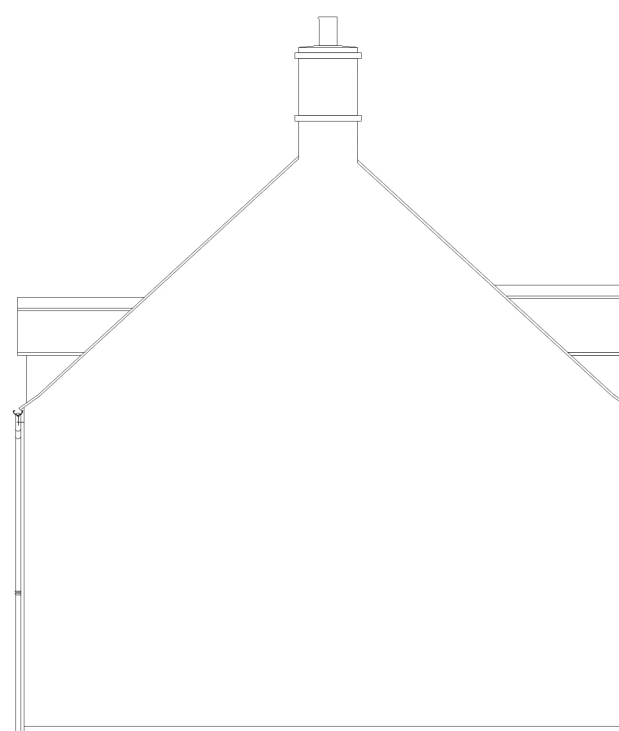

SIDE ELEVATION

PROJECT: Collin Lane, Willersey	
DRAWING TITLE: House Type LO3 Elevations	
DRAWING No: 209-32-02	REV -
SCALE: 1:100	
DATE: 10/15	
DRAWN: CSR	