


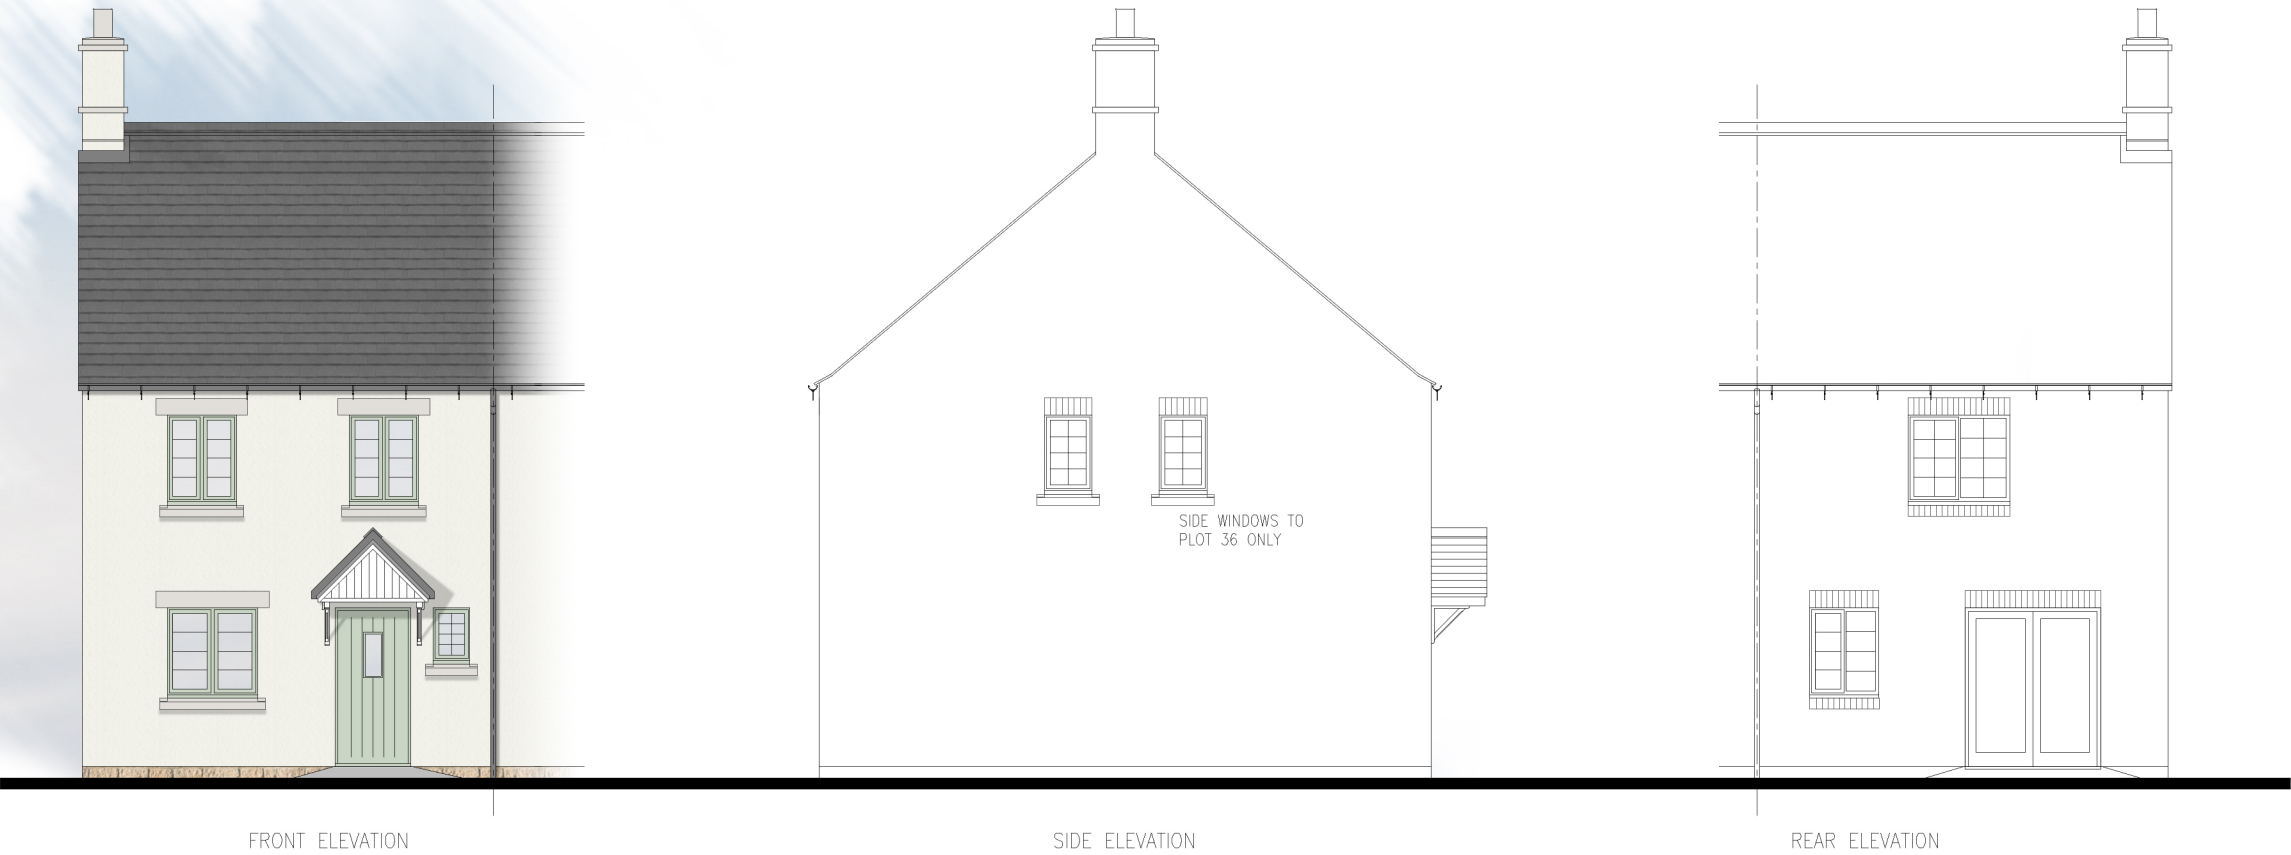

PROJECT:
Collin Lane, Willersey

DRAWING TITLE:
**House Type 2BH
Elevations**

DRAWING No:
209-22-02

REV
-

SCALE:
1:100
DATE:
10/15
DRAWN:
CSR

