




Table 2: Site Specific Demand for Residential Parking

Pilot	Type	Passes Required	Group Provides	Allocated Pairs	Allocated Visitor Pairs	Total	Shortfall
1	L03	2	1	1	1	3	0
2	3	3	1	1	1	3	0
3	B03	2	1	1	1	3	0
4	B03	2	1	1	1	3	0
5	3BH	2.3	2	2	2	2	0.3
6	3BH	2.3	1	1	1	2	0.3
7	H03	2.5	1	1	1	3	0
8	H03	2.5	1	1	1	3	0
9	H03	2.5	1	1	1	3	0
10	H24	2.5	1	1	1	3	0
11	H24	2.5	1	1	1	3	0
12	H03	2	1	2	3	0	0
12a	H14	2.5	1	1	2	3	0
13	1BH	2.2	1	1	1	2	0.5
14	2BH	2.2	1	1	1	2	0.5
15	2BH	2.2	1	1	1	2	0.5
16	2BH	2.3	2	2	2	2	0.3
17	2BH	2.3	2	2	2	2	0.3
18	2BH	2.3	2	2	2	2	0.3
19	2BH	2.3	2	2	2	2	0.3
20	3B	2.3	2	2	2	2	0.3
21	5A2	2.3	2	2	2	2	0.3
22	4B1	2.3	2	2	2	2	0.3
23	4B1	2.3	2	2	2	2	0.3
24	H24	2.5	1	2	1	4	0
25	H24	2.5	1	2	1	4	0
26	H14	2.5	1	2	1	3	0
27	H14	2.5	1	2	2	3	0
28	H14	2.6	2	2	2	4	0
29	H24	2.5	1	1	1	3	0.5
30	H24	2.5	1	1	1	3	0
31	H14	2.6	1	1	1	3	0
32	WG4	2.6	2	2	2	6	0
33	H14	2.5	1	1	1	3	0
34	H14	2.5	1	1	1	3	0
35	H14	2.5	1	2	2	3	0.3
36	2BH	2.3	2	2	2	2	0.3
37	2BH	2.3	2	2	2	2	0.3
38	2BH	2.3	2	2	2	2	0.3
39	2BH	2.3	2	2	2	2	0.3
40	5A2	2.3	2	2	2	2	0.3
41	5A2	2.3	2	2	2	2	0.3
42	3B	2.3	2	2	2	2	0.3
43	3B	2.2	2	2	2	2	0.3
44	1BH	2.2	2	2	2	2	1.2
45	1BH	2.2	1	1	1	1	1.2
46	2BH	2.3	2	2	2	2	0.3
47	3BH	2.3	2	2	2	2	0.3
48	3BH	2.3	2	2	2	2	0.3
49	3BH	2.3	1	2	1	3	0
50	H04	2.5	1	2	2	3	0
Total		117.6				127	12.1
On Sheet Pairs Provided						15	
Total						132	

Table 3: Plot Specific Parking Provision

Total	142
-------	-----

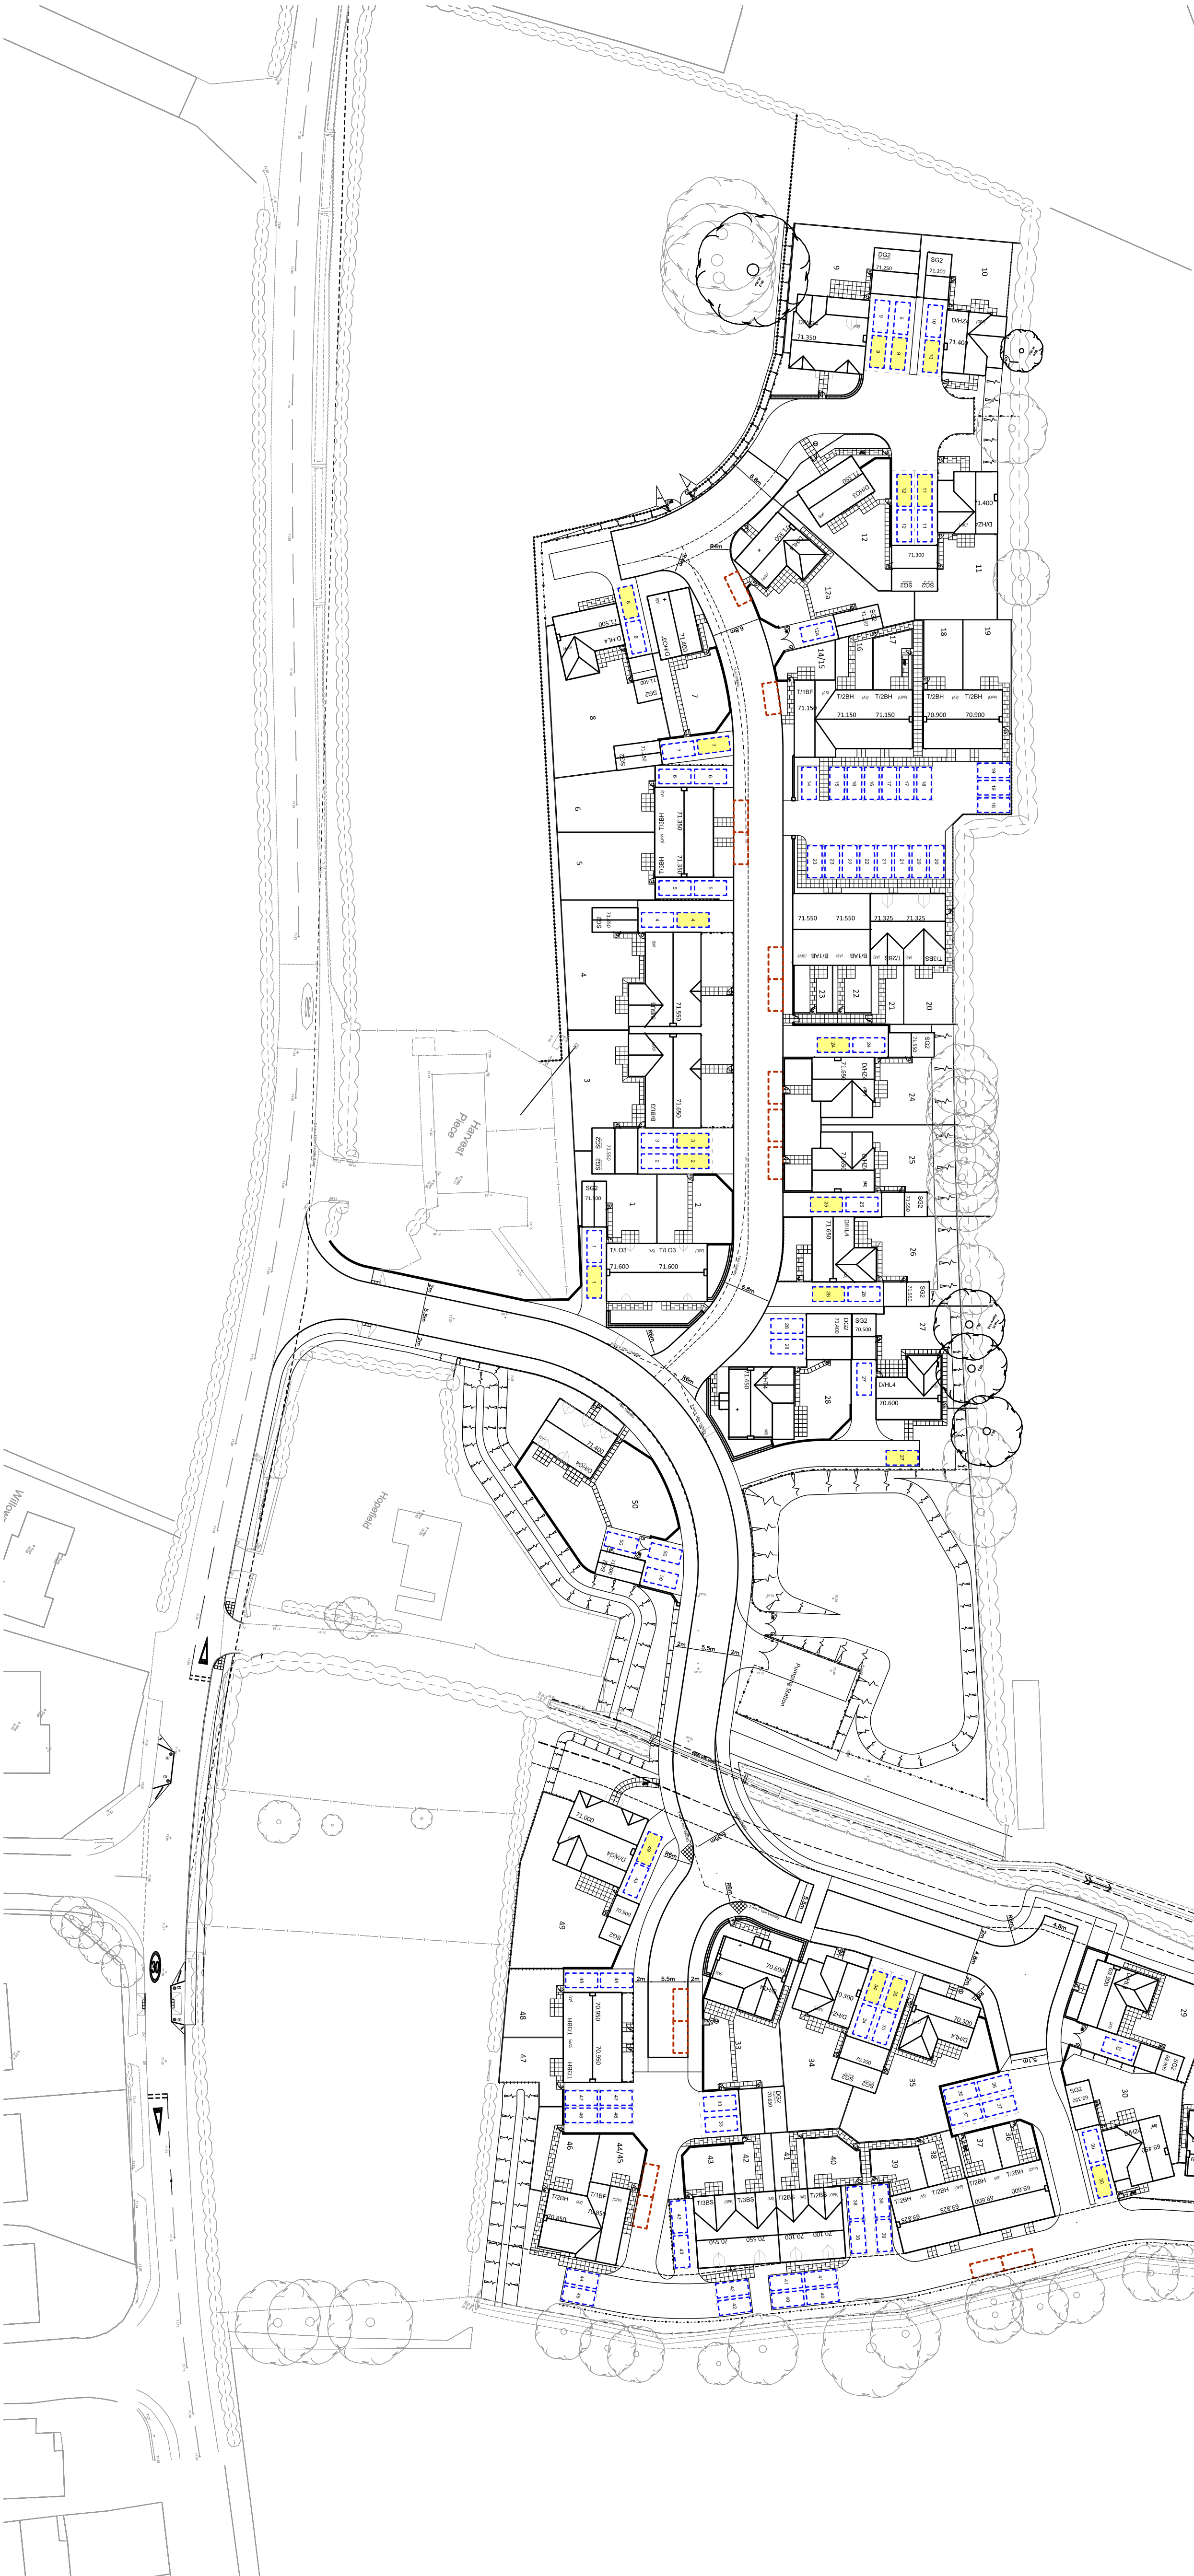

DO NOT SCALE FROM THIS DRAWING

query to be reported and clarified before associated work proceeds. All construction to be in accordance with relevant Trade and Professional Standards and Guidelines, Statutory requirements and product manufacturers' specifications. Read in conjunction with Fitting specification, Workmanship specification, all other associated drawings issued and details which may be issued from time to time.

© 2016 Newland Homes Ltd






REV First issue

12.01.16 BJ
DATE INITIA

RE

DATE INITIA



Newland HOMES

**Collin Lane,
Willersey
Parking Provision**

1:500 @ A1
Scale
209 - 106
Drawing No.

BJ
Drawn
01.16
First Issue
—
Revision

Revision